
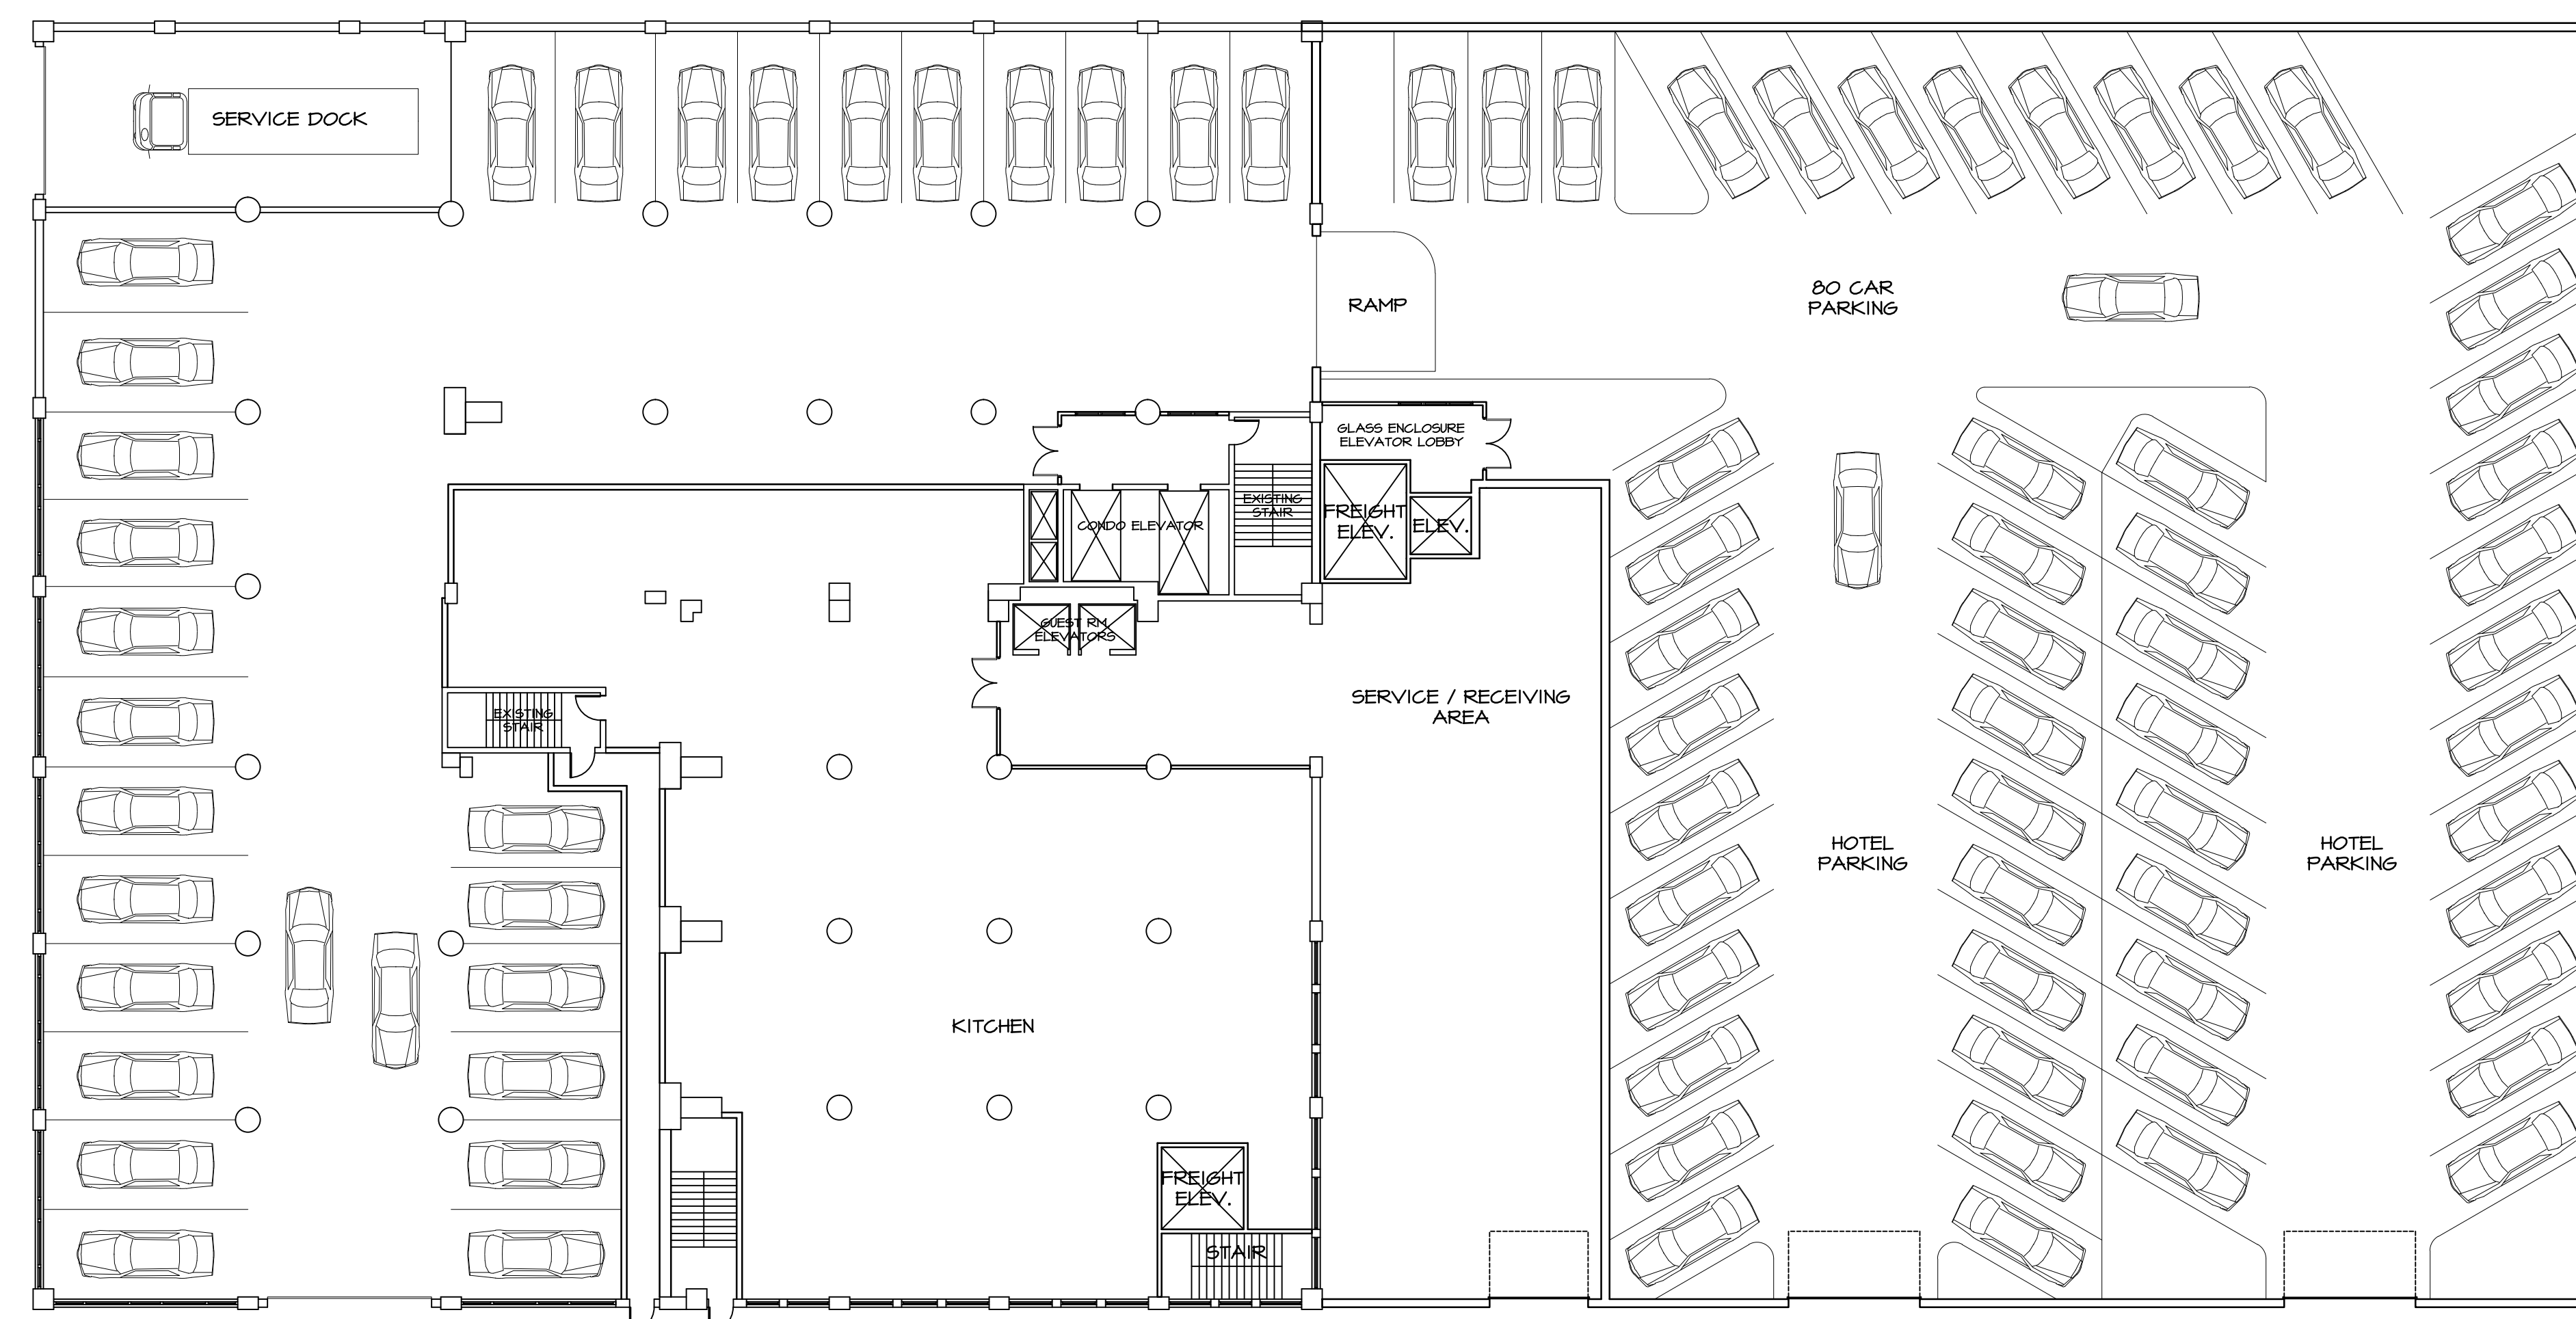
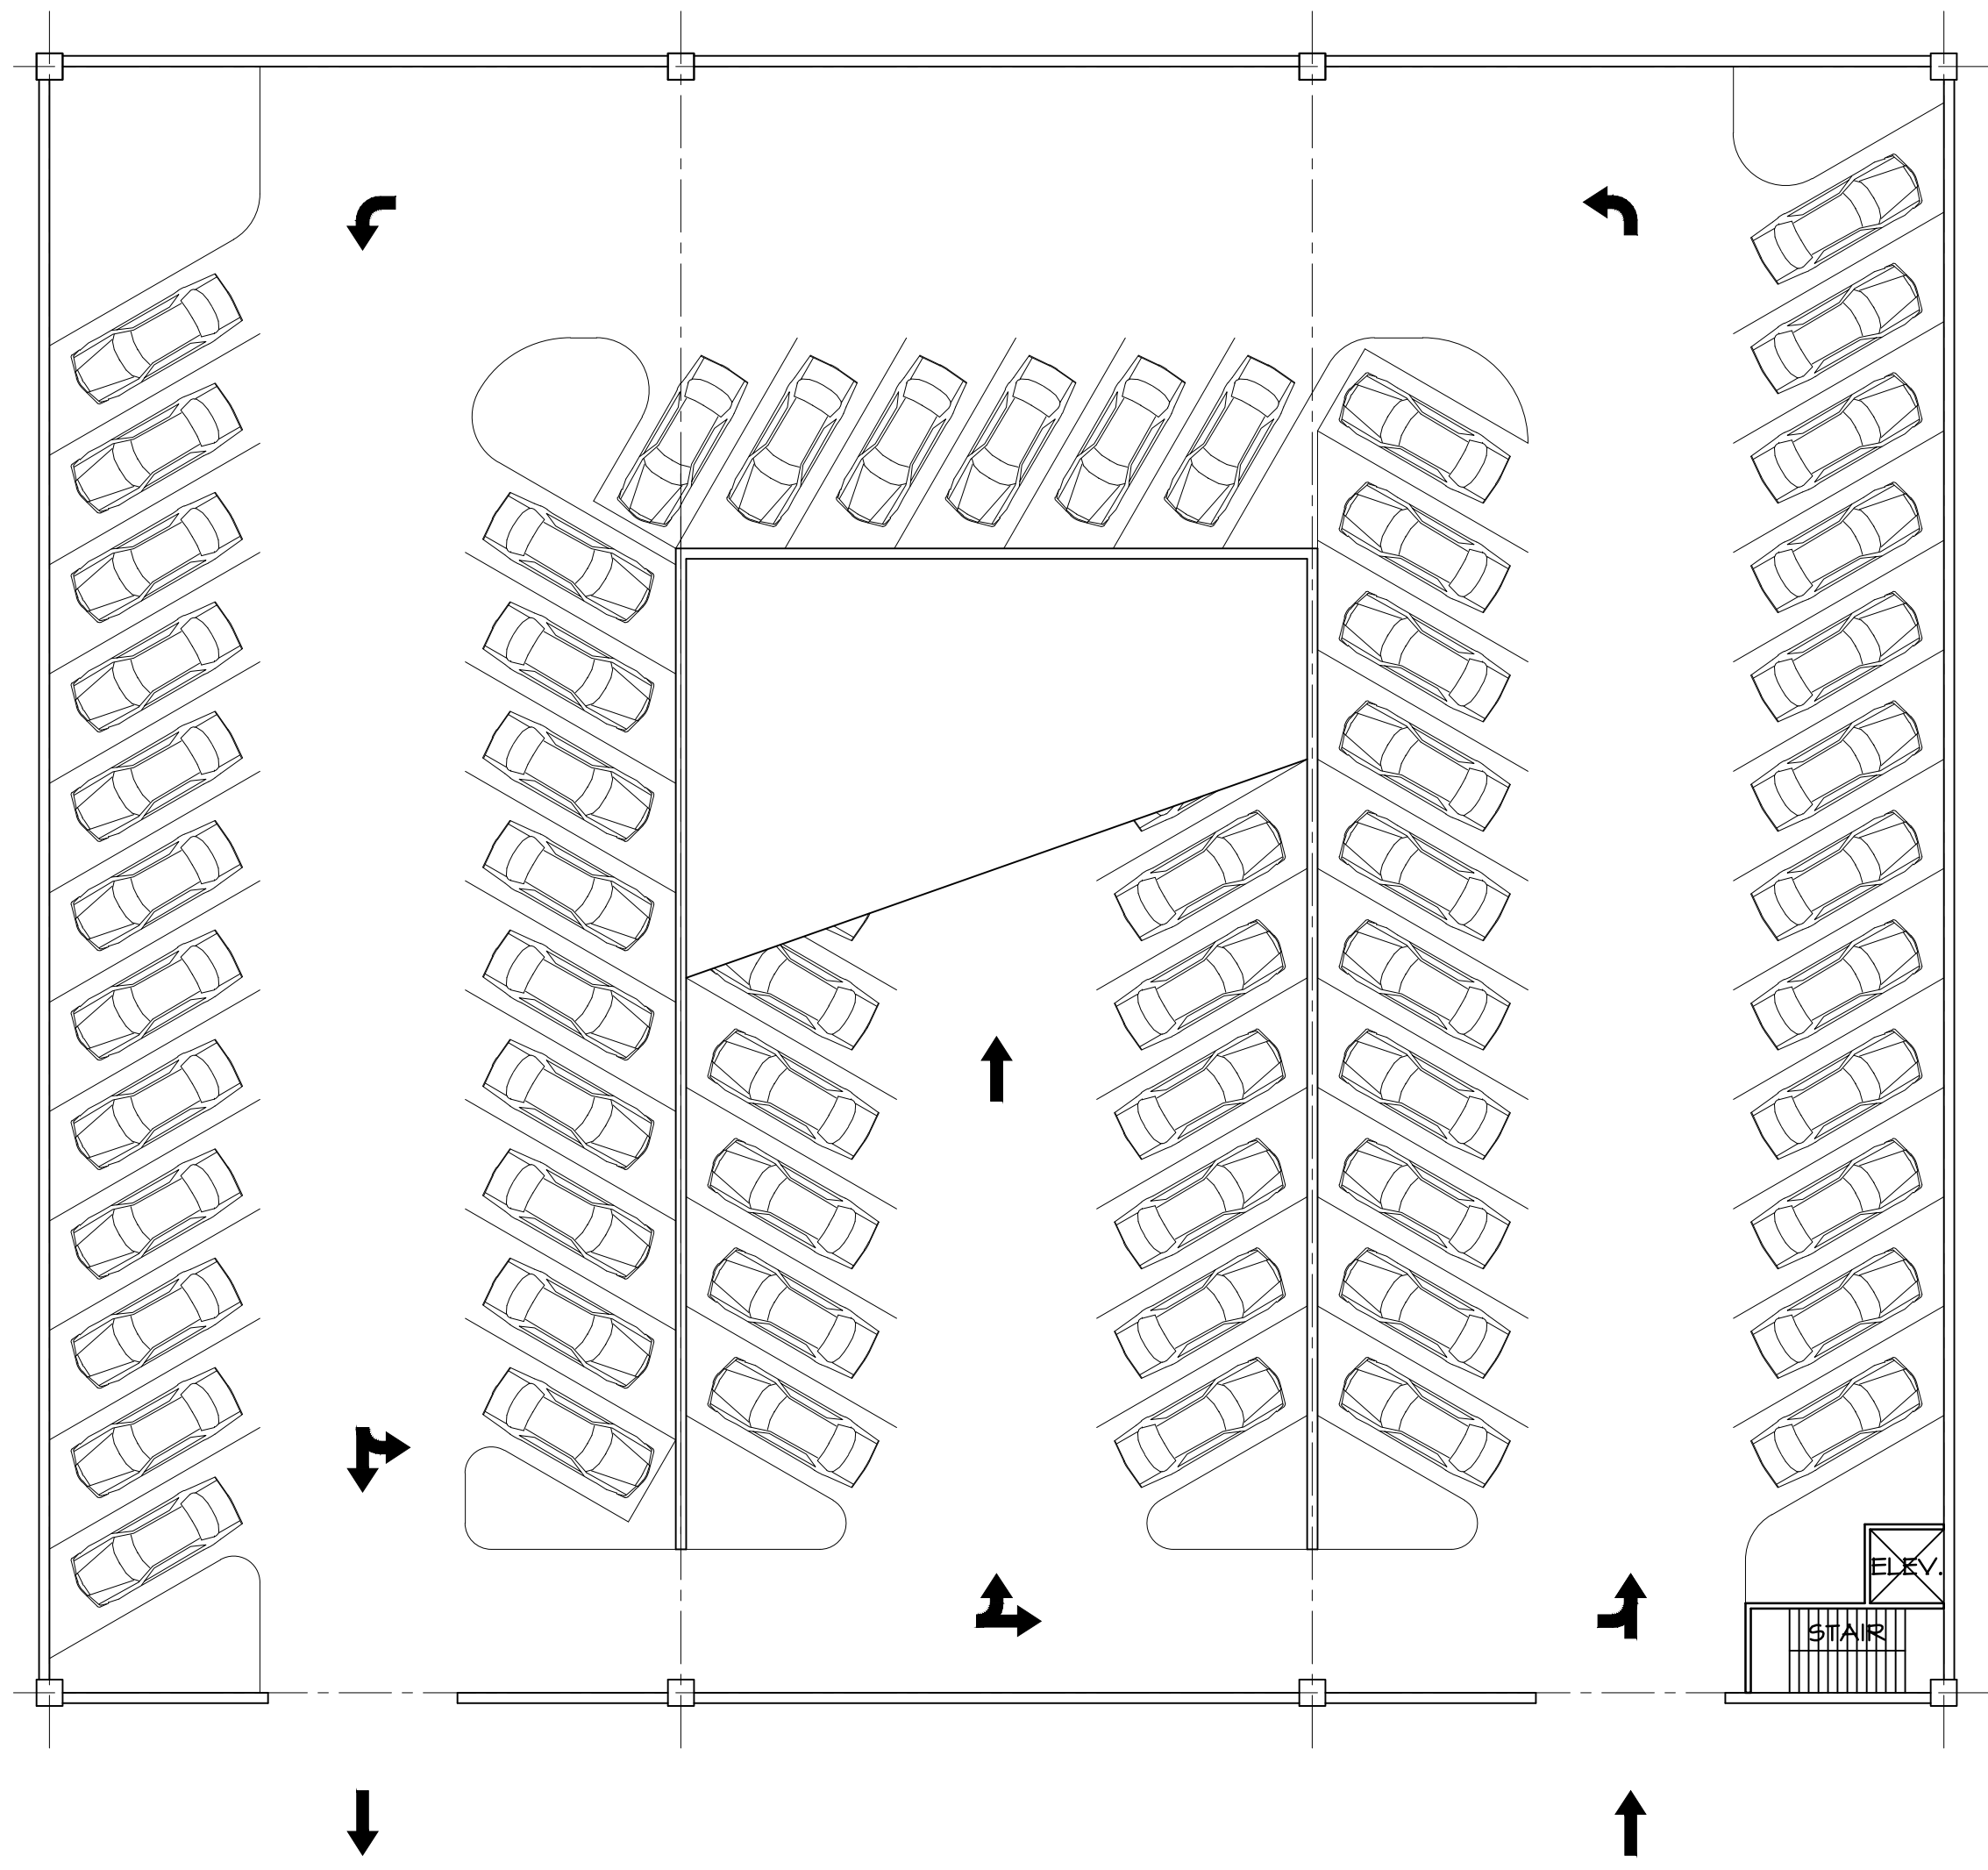


CONCEPT PLAN

SECOND FLOOR PLAN

SCALE: 1/16"=1'-0"

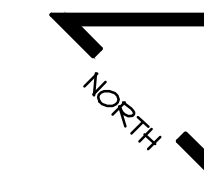

CONCEPT PLAN

FIRST FLOOR PLAN ----- MAIN FLOOR

SCALE: 1/16"=1'-0"

